


# Trench Detail – Secondary Underground Service

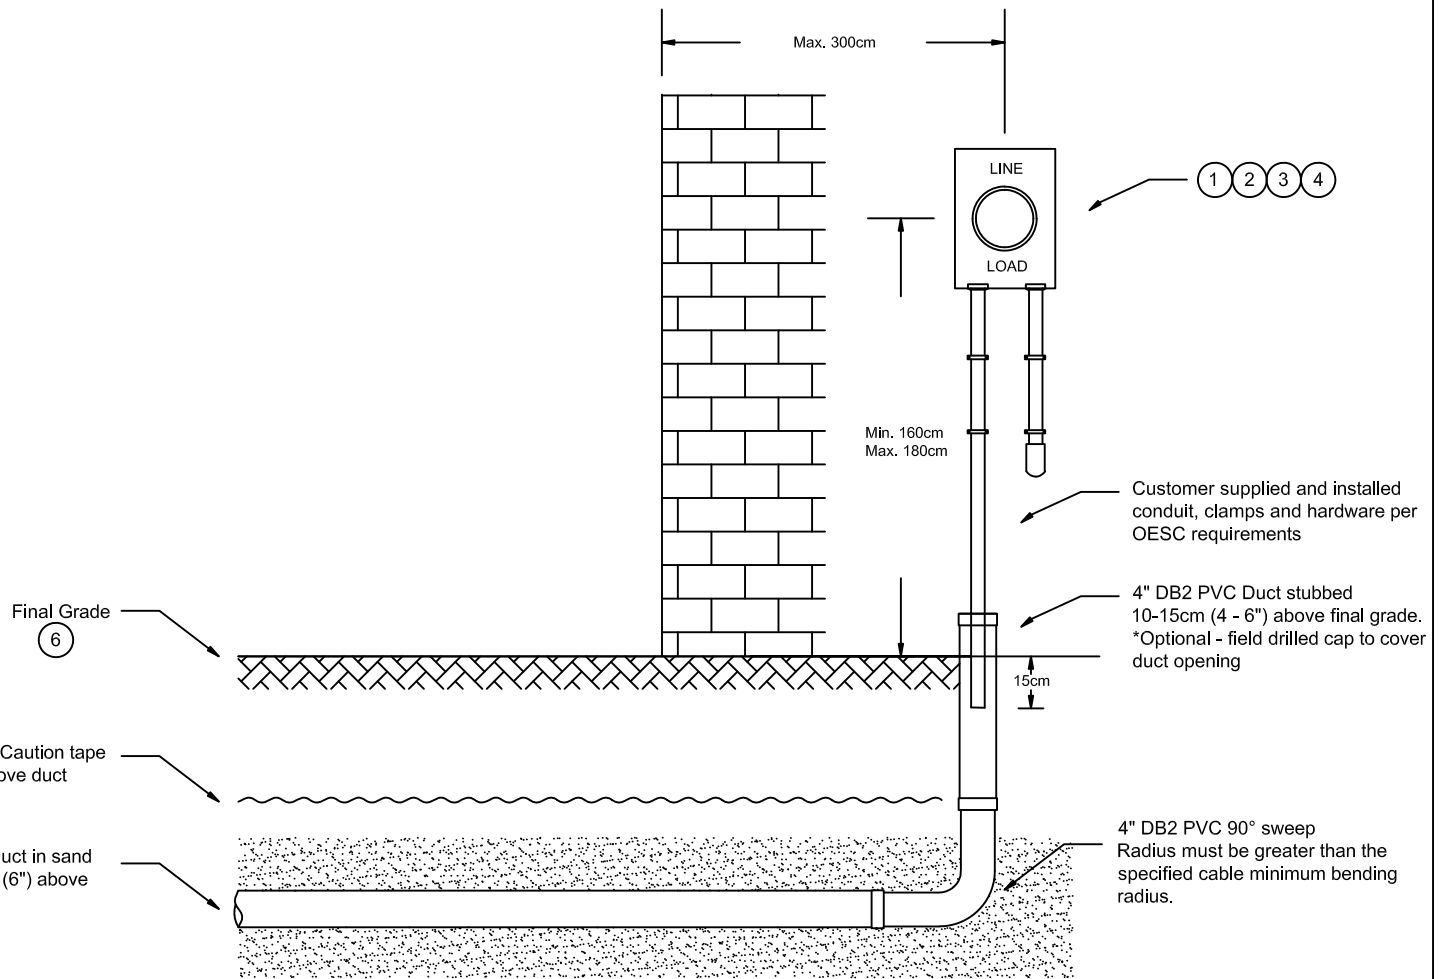

## NOTES:

1. Meterbase to be located on the same side of the house that the service enters the property.
2. Meterbase to be installed outdoors in a location, which is and will remain unobstructed by fences, hedges, expansions, sunrooms, porches/ decks and any other impediments.
3. Meterbase and conduits must not be recessed/ enclosed in any walls.
4. See WNP "Approved Meterbase" document for further information.
5. Entire trench from wire coil to meterbase location to be left open for inspection.
  - 5.1. Once wire has been inspected and approved, Contractor to install wire into duct to meterbase. Ensure that new duct is properly joined to the existing duct.
6. Backfill to be clean, free of debris/ rocks and be well-tamped.
7. On installations where WNP are installing the cable, Contractor to supply and install a pull rope of sufficient strength for WNP to pull in wire.



Drawn By:  
**B. Gilbert**

Date:  
**04/27/2023**

Scale:  
**N.T.S.**

Title:  
**Trench Detail - Secondary Underground Service**

Drawing No:  
**UG-SEC-001**

Rev No:  
**0**